


FIRE ALARM SYMBOLS LEGEND			
SYMBOL	QUANTITY	DESCRIPTION	MANUFACTURER

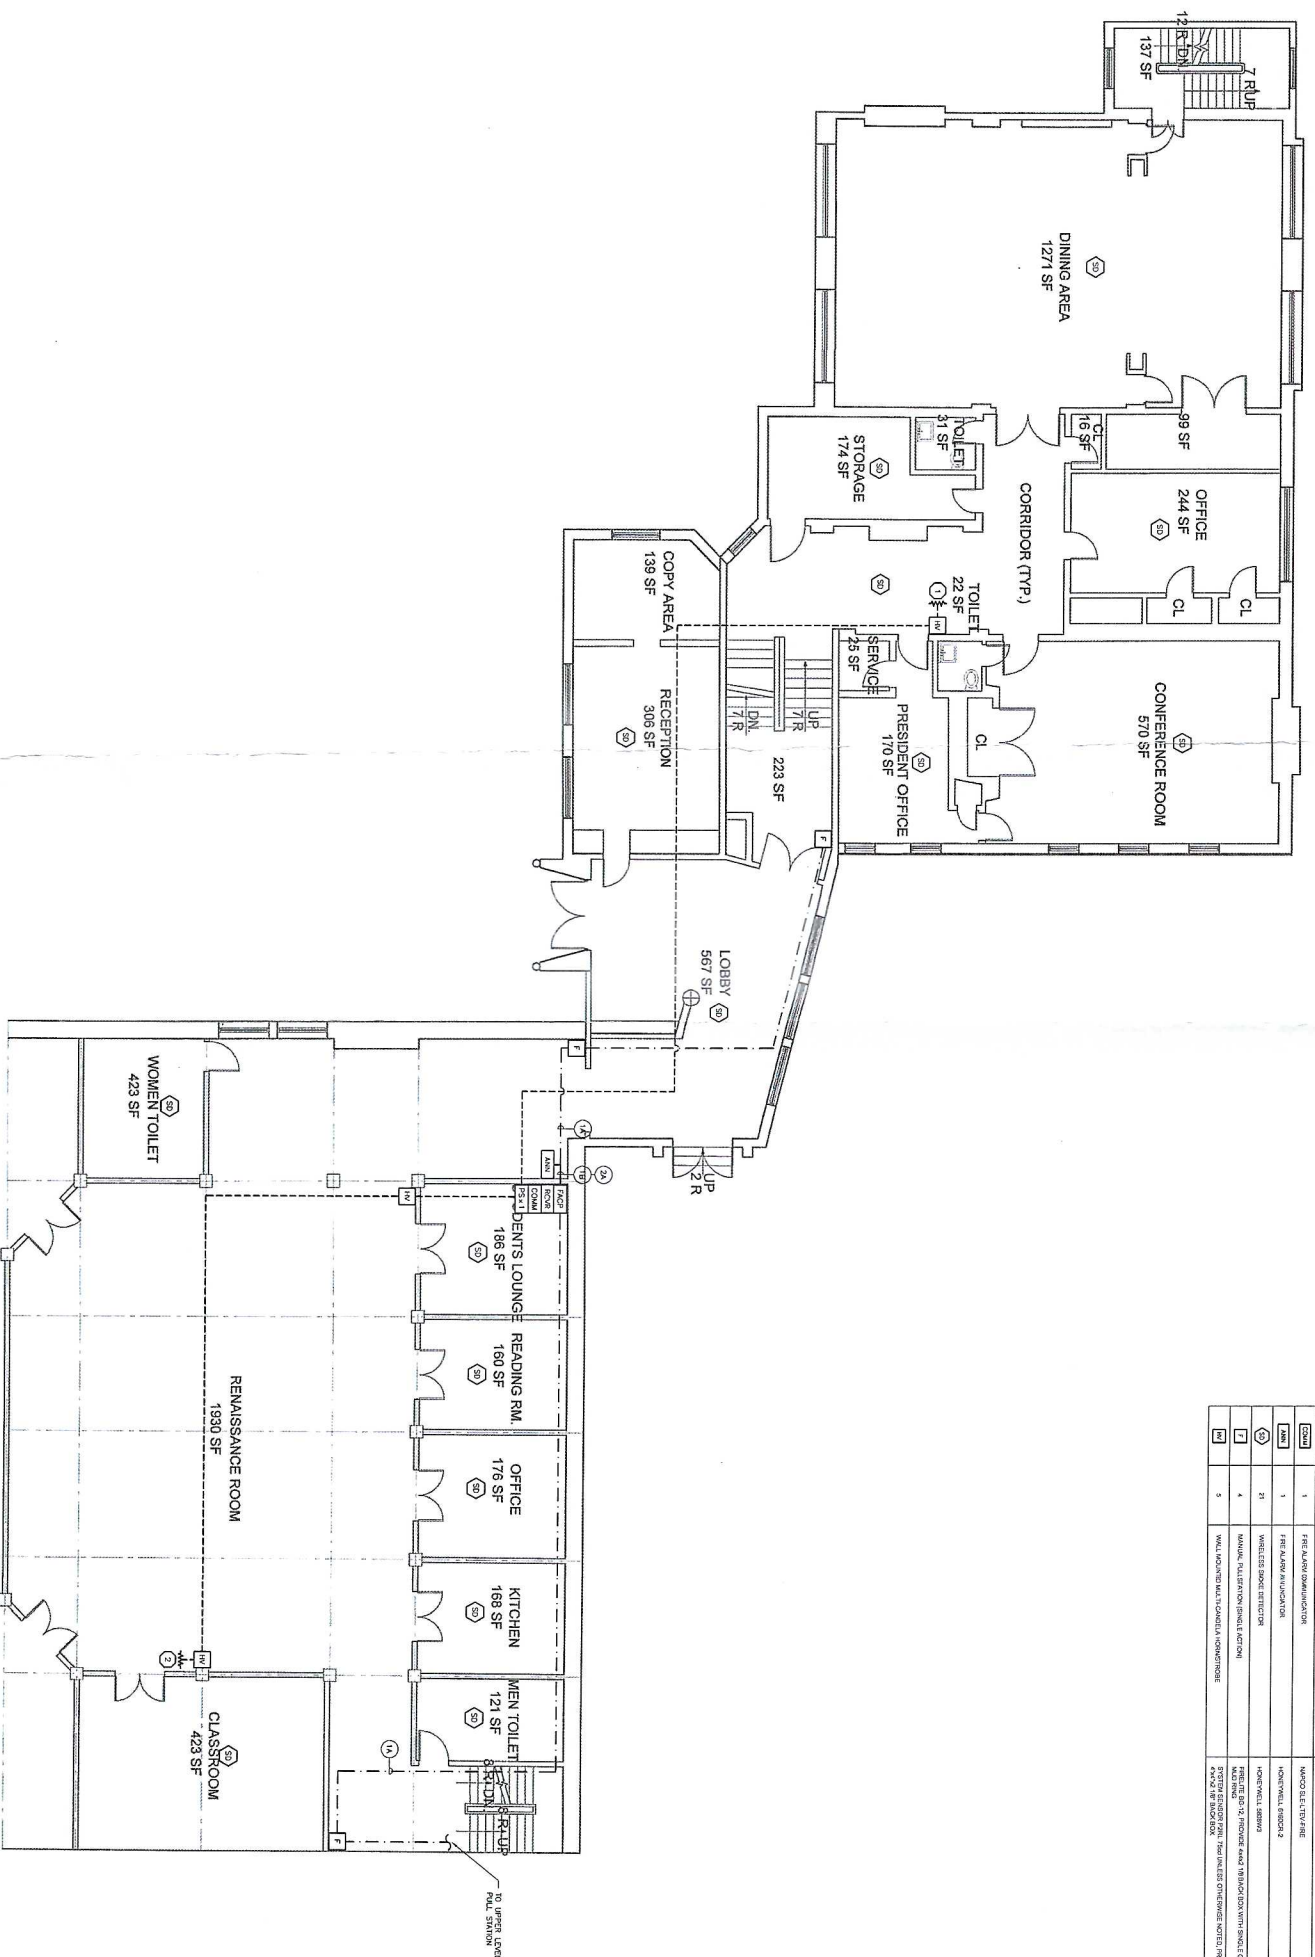

8345 Main St.
 Whitehouse Lake, MI 48139
 Office: 800-854-9705
 Fax: 734-449-9506

Drawing Name:
**FIRST FLOOR
 FIRE ALARM
 DEVICE LAYOUT**



Ecumenical Theological Seminary
 2930 Woodward Avenue
 Detroit, MI 48201


Drawn By:
W.G.C.

Project Number:
 110092

Sheet Number:
FA.1.0

FIRST FLOOR FIRE ALARM DEVICE LAYOUT
 SCALE: 1/8"=1'-0"

SYMBOL	QUANTITY	DESCRIPTION	MANUFACTURER

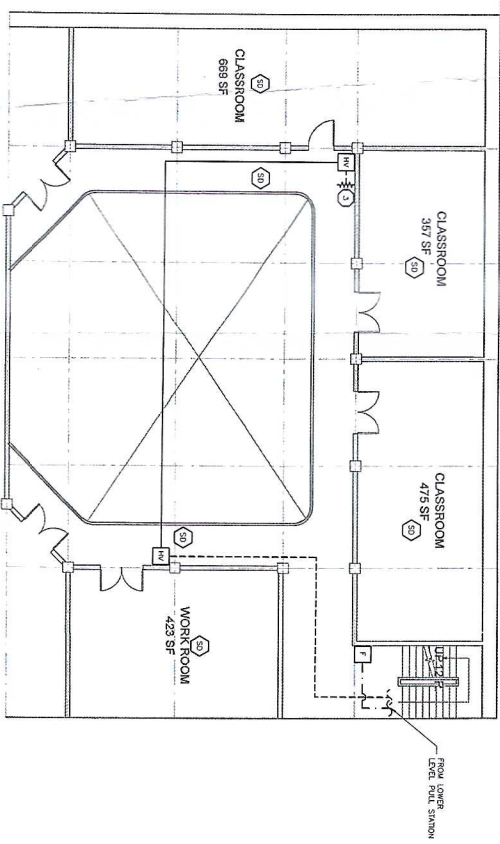

8345 Main St.
 Whitnore Lake, MI 48189
 Office: 800-854-9705
 Fax: 734-449-9506

SECOND FLOOR
 FIRE ALARM
 DEVICE LAYOUT

Ecumenical Theological Seminary
 2930 Woodward Avenue
 Detroit, MI 48201



Drawn By: **W.G.C.**
 Project Number: **110092**
 Sheet Number: **FA2.0**

SECOND FLOOR FIRE ALARM DEVICE LAYOUT
 SCALE: 1/8"=1'-0"